


DO NOT SCALE

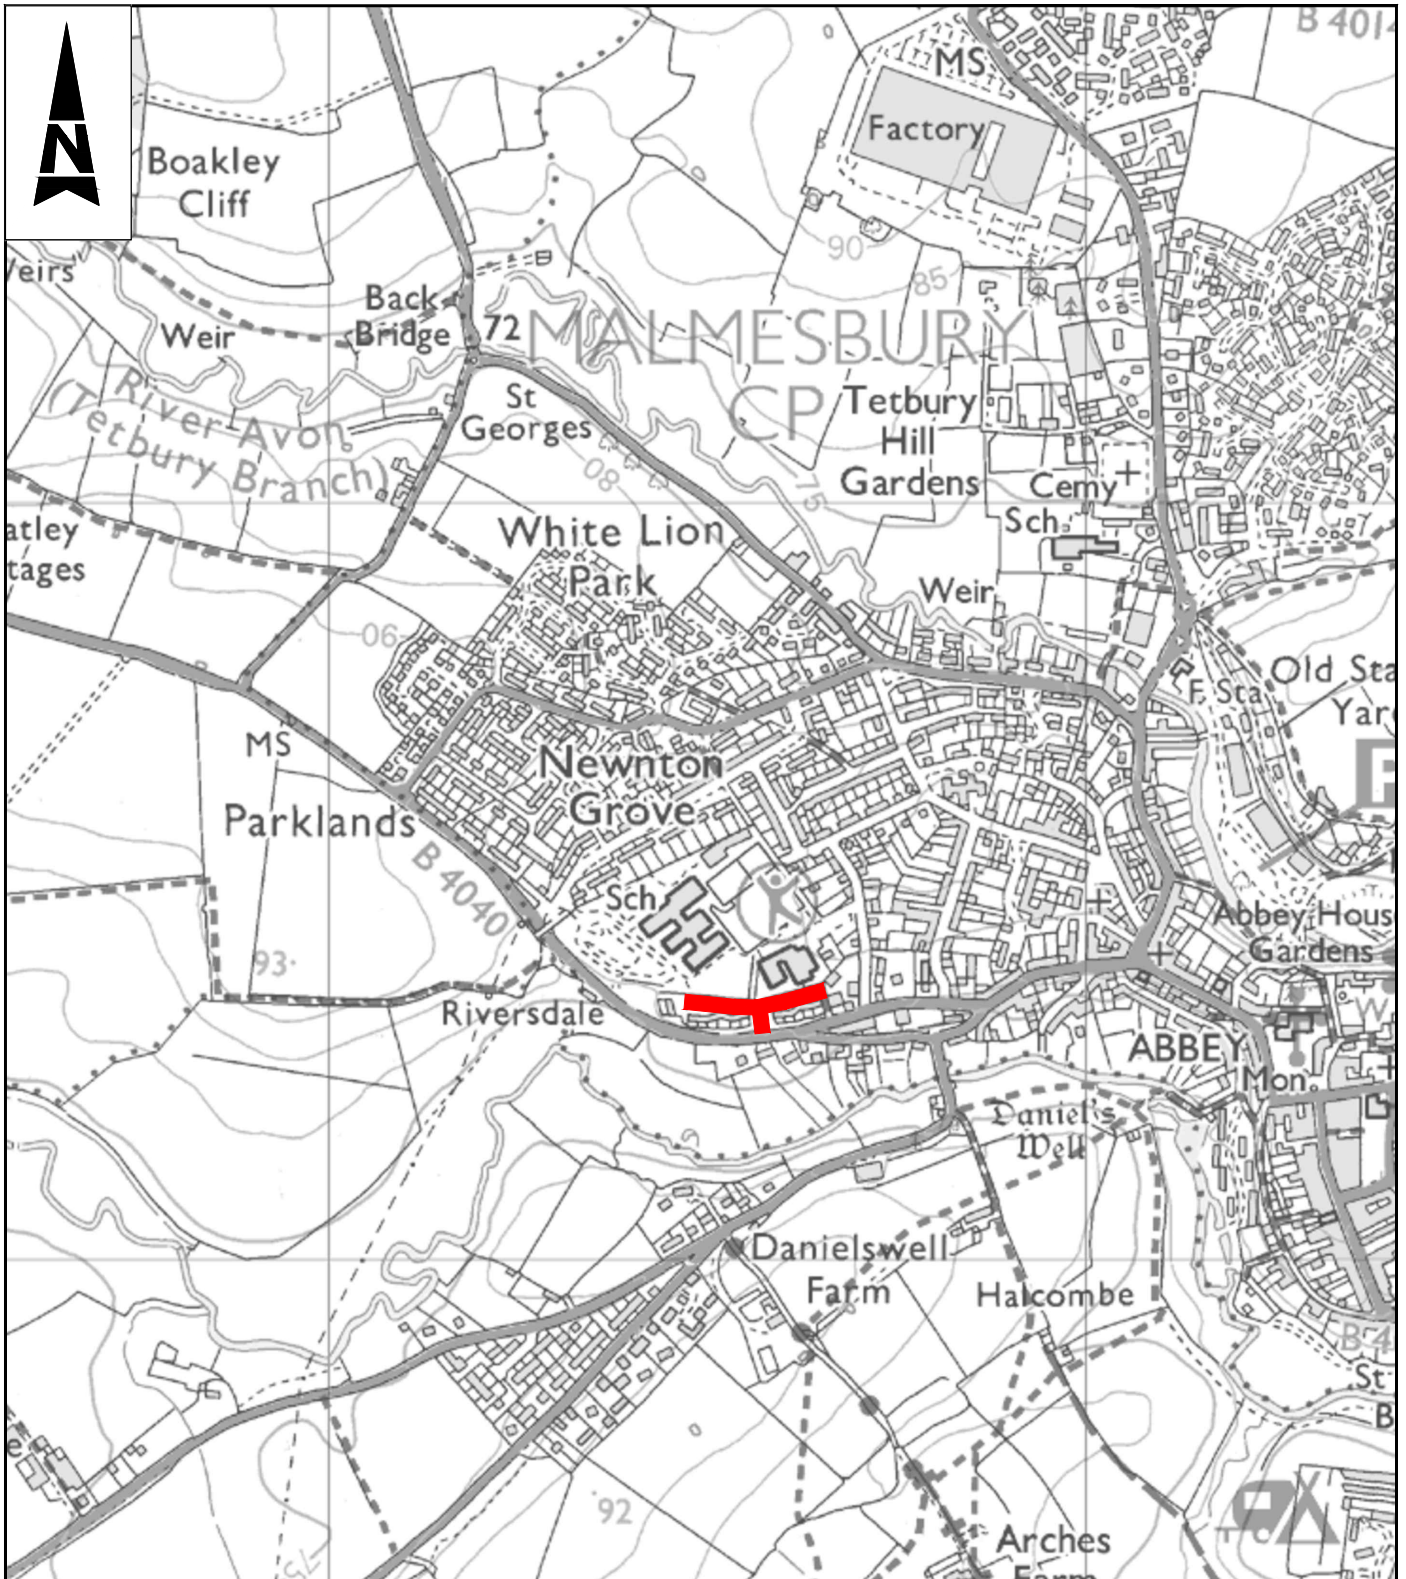

WC Brief No: TBC  
 Client Finance Code: TBC  
 Works Order No: TBC  
 Postal Area: SN16  
 USRN: 28600092  
 OS Grid Ref: 392469, 187337 to 392643, 187358  
 Philips Street Atlas: Page 27 F3  
 Road Speed Limit: 30mph

THIS MAP IS REPRODUCED FROM ORDNANCE SURVEY MATERIAL WITH THE PERMISSION OF ORDNANCE SURVEY ON BEHALF OF THE CONTROLLER OF HER MAJESTY'S STATIONERY OFFICE. © CROWN COPYRIGHT. UNAUTHORISED REPRODUCTION INFRINGES CROWN COPYRIGHT AND MAY LEAD TO PROSECUTION OR CIVIL PROCEEDINGS.  
 100049050, 2014

- Notes**
- Limits of work are approximate and are to be agreed on site with the Engineer or Site Representative.
- Key**
- Proposed Closure

SAFETY, HEALTH AND ENVIRONMENTAL INFORMATION				
IN ADDITION TO THE HAZARDS/RISKS NORMALLY ASSOCIATED WITH THE TYPES OF WORK DETAILED ON THIS DRAWING, NOTE THE FOLLOWING SIGNIFICANT RESIDUAL RISKS				
CONSTRUCTION				
NONE				
MAINTENANCE/CLEANING				
NONE				
USE				
NONE				
DECOMMISSIONING/DEMOLITION				
NONE				
C1	First Issue	GSC	JPM	JPM
Rev	Description	By	Date	Chk'd Auth

**Atkins Limited**  
 Consulting Engineers,  
 County Gate, County Way  
 Trowbridge, Wiltshire  
 BA14 7FJ  
 Tel: 01225 730360  
 www.atkinsglobal.com

**Wiltshire Council**  
 Where everybody matters

Client  
 Project  
 Surface Treatments 2018/2019  
 Surface Dressing Schemes

Title  
 SD0309  
 Bremilham Rise, Malmesbury  
 Proposed Closure

Sheet Size	Original Scale	Designed/Drawn	Checked	Authorised
A4	NTS	GSC	JPM	JPM
Status	Drawing Number	Date	Date	Rev
S2	WHCC_HM-ATK-HSN-1819SD0309-DR-D-100	13/09/17		C1