


DO NOT SCALE

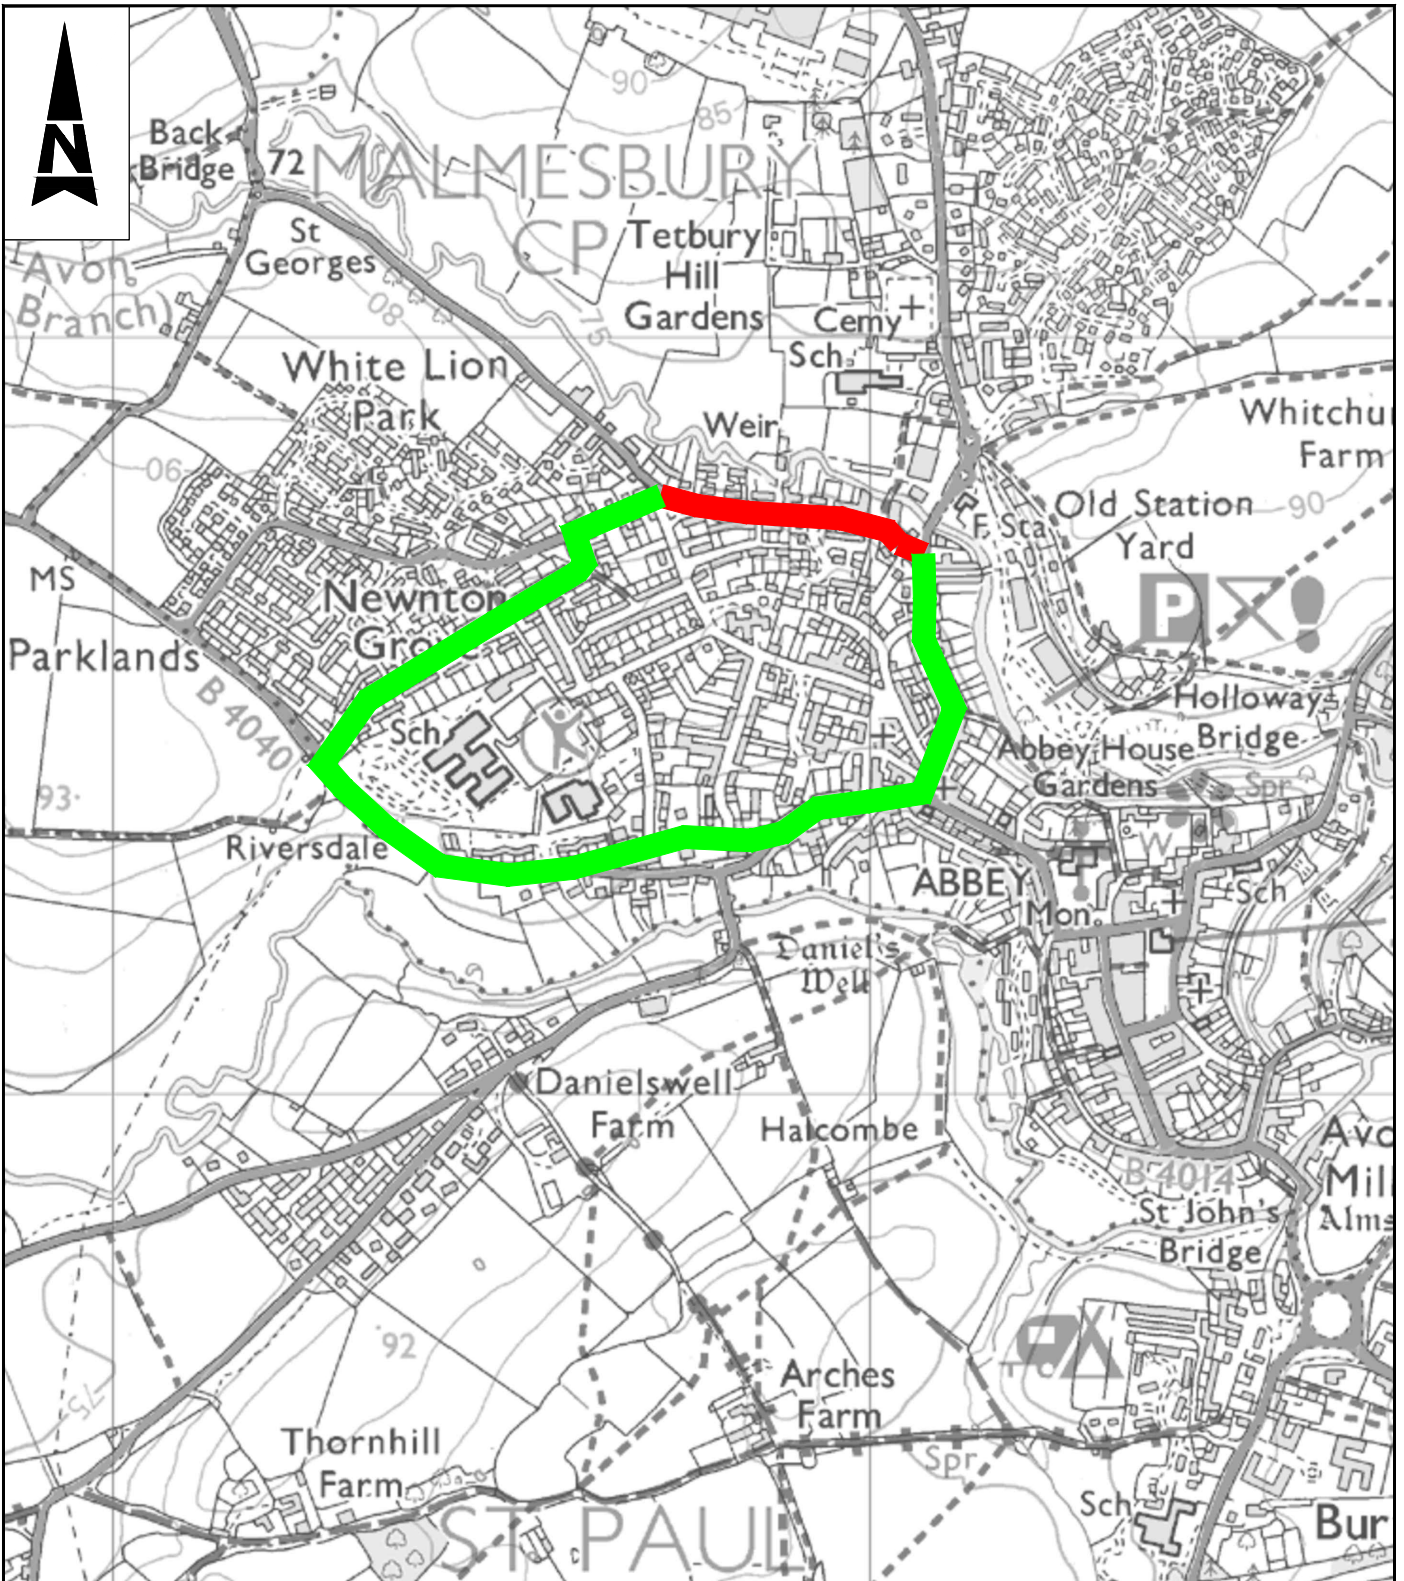

WC Brief No: 02-05-02
 Client Finance Code: 63 23 38
 Works Order No: TAR3/194
 Postal Area: SN16
 USRN : 28600705
 OS Grid Ref : 392721, 187793 to 393070, 187713
 Philips Street Atlas:Page 28 A4
 Road Speed Limit: 30mph

THIS MAP IS REPRODUCED FROM ORDNANCE SURVEY MATERIAL WITH THE PERMISSION OF ORDNANCE SURVEY ON BEHALF OF THE CONTROLLER OF HER MAJESTY'S STATIONERY OFFICE. © CROWN COPYRIGHT. UNAUTHORISED REPRODUCTION INFRINGES CROWN COPYRIGHT AND MAY LEAD TO PROSECUTION OR CIVIL PROCEEDINGS. 100049050, 2014

Notes

- Limits of work are approximate and are to be agreed on site with the Engineer.

Key

- Proposed Closure
- Proposed Diversion Route

SAFETY, HEALTH AND ENVIRONMENTAL INFORMATION

IN ADDITION TO THE HAZARDS/RISKS NORMALLY ASSOCIATED WITH THE TYPES OF WORK DETAILED ON THIS DRAWING, NOTE THE FOLLOWING SIGNIFICANT RESIDUAL RISKS

CONSTRUCTION	NONE
MAINTENANCE/CLEANING	NONE
USE	NONE
DECOMMISSIONING/DEMOLITION	NONE

Rev	Description	By	Date	Chk'd	Auth
C1	First Issue	GSC	9/08/17	DT	DLT



Atkins Limited
 Consulting Engineers,
 County Gate, County Way
 Trowbridge, Wiltshire
 BA14 7FJ
 Tel: 01225 730360

www.atkinsglobal.com



©

Client
 Project
 Surface Treatment Schemes 2017/2018
 Reactive Maintenance Schemes

Title Park Road, Malmesbury Proposed Diversion Route					
Sheet Size	Original Scale	Designed/Drawn	Checked	Authorised	
A4	NTS	GSC	DT	DLT	
Status	Drawing Number	Date	Date	Date	Rev
S2	5157944-ATK-DR-C-N001-002	8/08/17	9/08/17	9/08/17	C1