


DO NOT SCALE

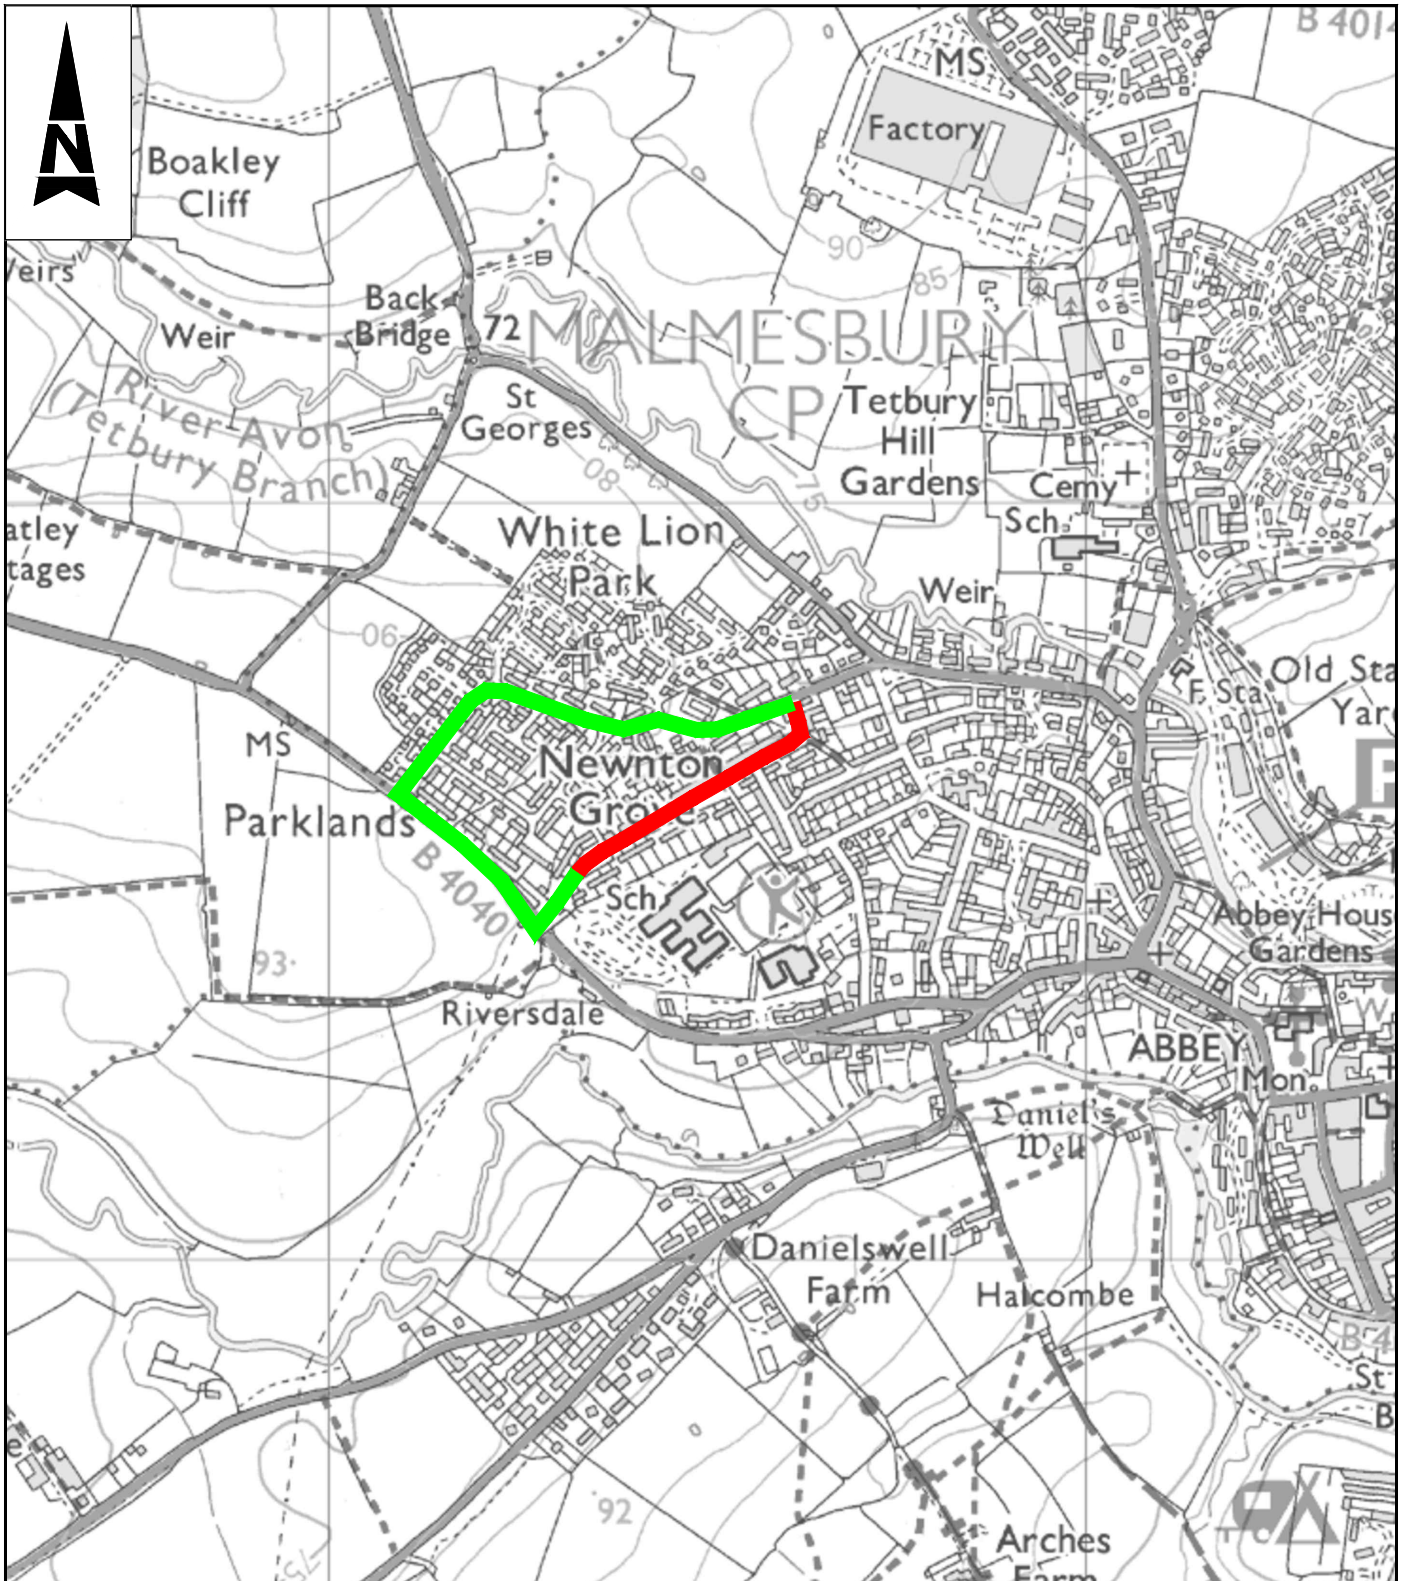

WC Brief No: TBC
 Client Finance Code: TBC
 Works Order No: TBC
 Postal Area: SN16
 USRN: 28600313, 28600314
 OS Grid Ref: 392519, 187638 to 392272, 187452 & 392519, 187638 to 392611, 187747
 Philips Street Atlas: Page 27 E4/F4
 Road Speed Limit: 30mph

THIS MAP IS REPRODUCED FROM ORDNANCE SURVEY MATERIAL WITH THE PERMISSION OF ORDNANCE SURVEY ON BEHALF OF THE CONTROLLER OF HER MAJESTY'S STATIONERY OFFICE. © CROWN COPYRIGHT. UNAUTHORISED REPRODUCTION INFRINGES CROWN COPYRIGHT AND MAY LEAD TO PROSECUTION OR CIVIL PROCEEDINGS.
 100049050, 2014

Notes

- Limits of work are approximate and are to be agreed on site with the Engineer or Site Representative.

Key

- Proposed Closure
- Proposed Diversion Route

SAFETY, HEALTH AND ENVIRONMENTAL INFORMATION

IN ADDITION TO THE HAZARDS/RISKS NORMALLY ASSOCIATED WITH THE TYPES OF WORK DETAILED ON THIS DRAWING, NOTE THE FOLLOWING SIGNIFICANT RESIDUAL RISKS			
CONSTRUCTION			
NONE			
MAINTENANCE/CLEANING			
NONE			
USE			
NONE			
DECOMMISSIONING/DEMOLITION			
NONE			
C1	First Issue	GSC	JPM JPM
Rev	Description	By	Date Chk'd Auth



Atkins Limited
 Consulting Engineers,
 County Gate, County Way
 Trowbridge, Wiltshire
 BA14 7FJ
 Tel: 01225 730360

www.atkinsglobal.com



Client
Wiltshire Council
 Project
 Surface Treatments 2018/2019
 Surface Dressing Schemes

Title SD0310 Corn Gastons/Alexander Road, Malmesbury Proposed Diversion				
Sheet Size	Original Scale	Designed/Drawn	Checked	Authorised
A4	NTS	GSC	JPM	JPM
Status	Drawing Number	Date	Date	Rev
S2	WHCC_HM-ATK-HSN-1819SD0310-DR-D-100	13/09/17		C1