


DO NOT SCALE

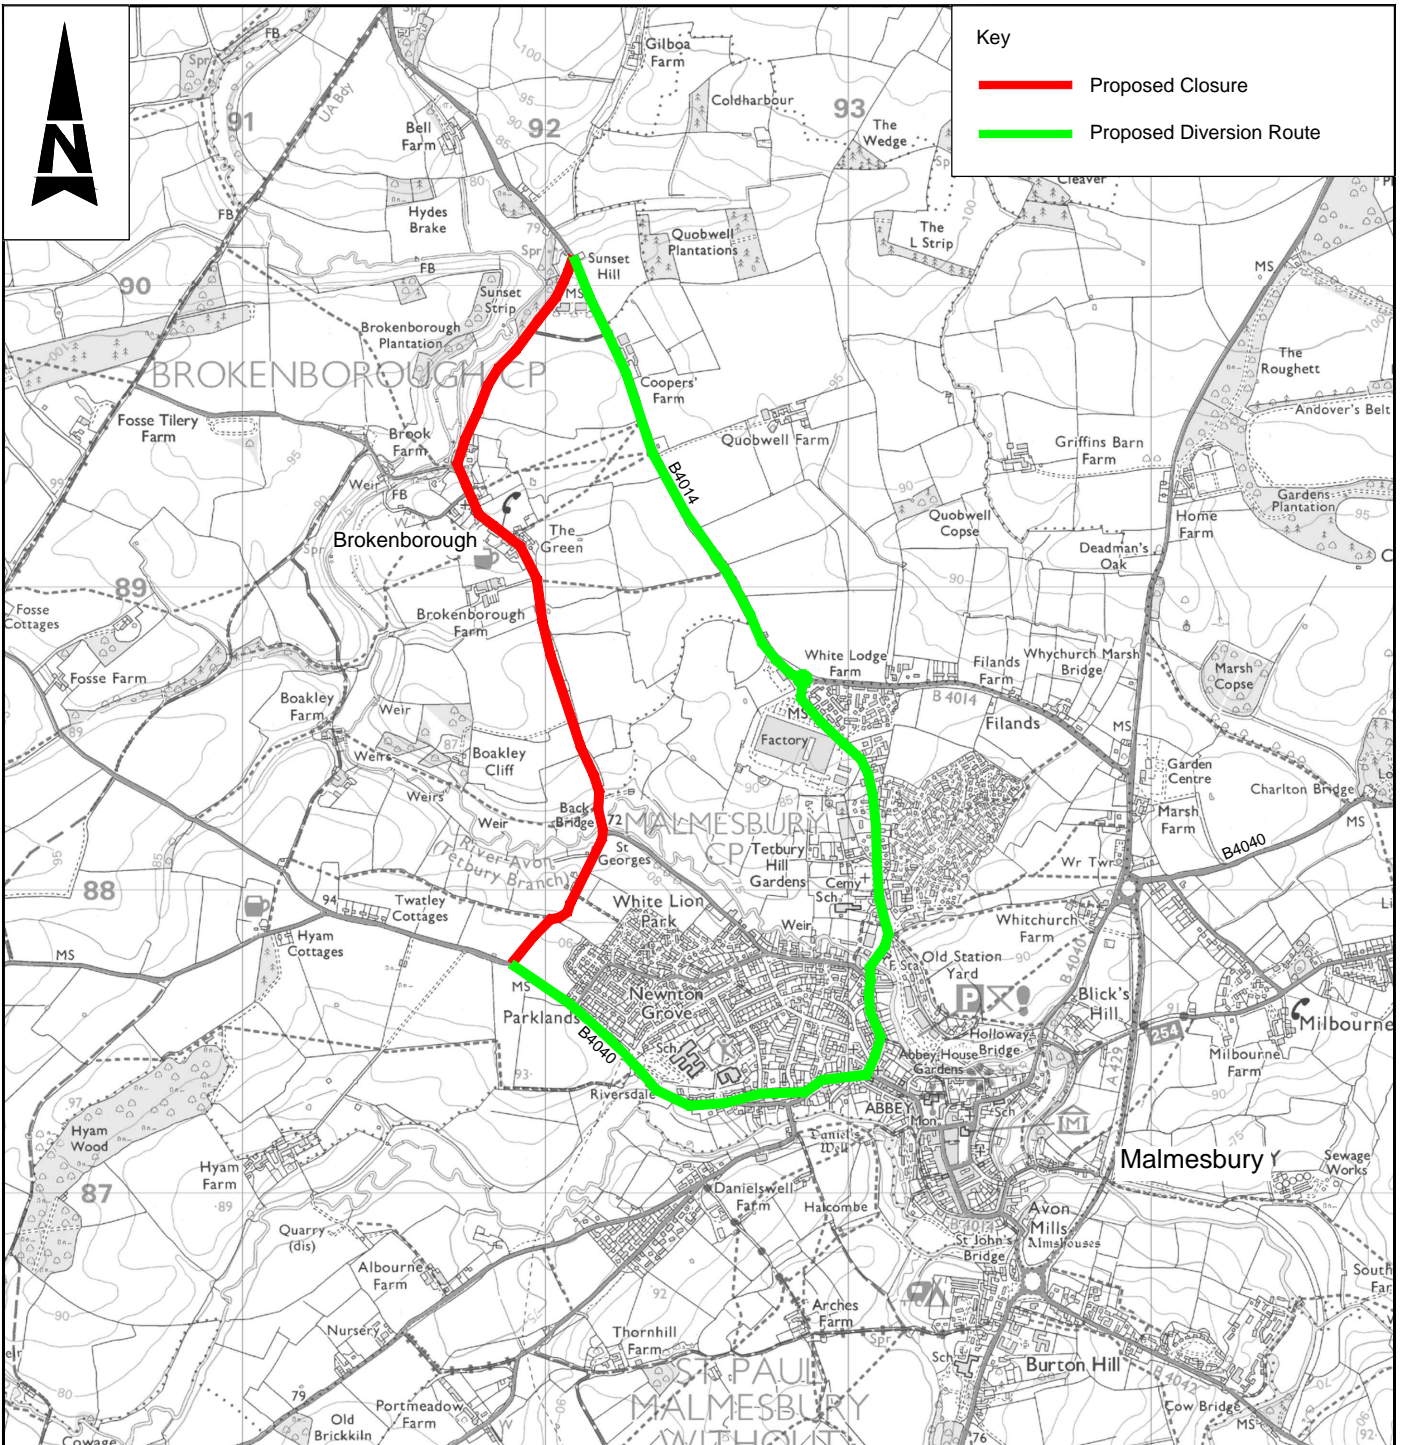

Notes

- Limits of work are approximate and are to be agreed on site with the Engineer.

WC Brief No: 02-16-02
 Client Finance Code: TBC
 Works Order No: TBC
 Postal Area: SN16
 Philips Street Atlas: Page 27 D4 - Page 13 E1

Park Lane
 USRN: 28600129
 OS Grid Ref: 391884, 187760 to 392191, 188202
 Road Speed Limit: 60mph

Park Lane to B4014
 USRN: 28600613
 OS Grid Ref: 392100, 190087 to 392191, 188202
 Road Speed Limit: 60mph

THIS MAP IS REPRODUCED FROM ORDNANCE SURVEY MATERIAL WITH THE PERMISSION OF ORDNANCE SURVEY ON BEHALF OF THE CONTROLLER OF HER MAJESTY'S STATIONERY OFFICE. © CROWN COPYRIGHT. UNAUTHORISED REPRODUCTION INFRINGES CROWN COPYRIGHT AND MAY LEAD TO PROSECUTION OR CIVIL PROCEEDINGS. 100049050, 2014

SAFETY, HEALTH AND ENVIRONMENTAL INFORMATION

IN ADDITION TO THE HAZARDS/RISKS NORMALLY ASSOCIATED WITH THE TYPES OF WORK DETAILED ON THIS DRAWING, NOTE THE FOLLOWING SIGNIFICANT RESIDUAL RISKS

CONSTRUCTION	NONE
MAINTENANCE/CLEANING	NONE
USE	NONE
DECOMMISSIONING/DEMOLITION	NONE

C1	First Issue	GSC	5/01/16	WJ	WJ
Rev	Description	By	Date	Chk'd	Auth

Atkins Limited
 Consulting Engineers,
 County Gate, County Way
 Trowbridge, Wiltshire
 BA14 7FJ
 Tel: 01225 730360
 www.atkinsglobal.com

Wiltshire Council
 Where everybody matters

Client
 Project

Surface Treatments 2015/2016
 Surface Dressing Schemes

Title
 Brokenborough, Malmesbury
 Proposed Diversion Route

Sheet Size	Original Scale	Designed/Drawn	Checked	Authorised
A4	NTS	GSC	WJ	WJ
Status	Drawing Number	Date	Date	Date
S2	5139486-ATK-DR-C-SD22-100	3/03/15	5/01/16	5/01/16
Rev				
				C1