


DO NOT SCALE

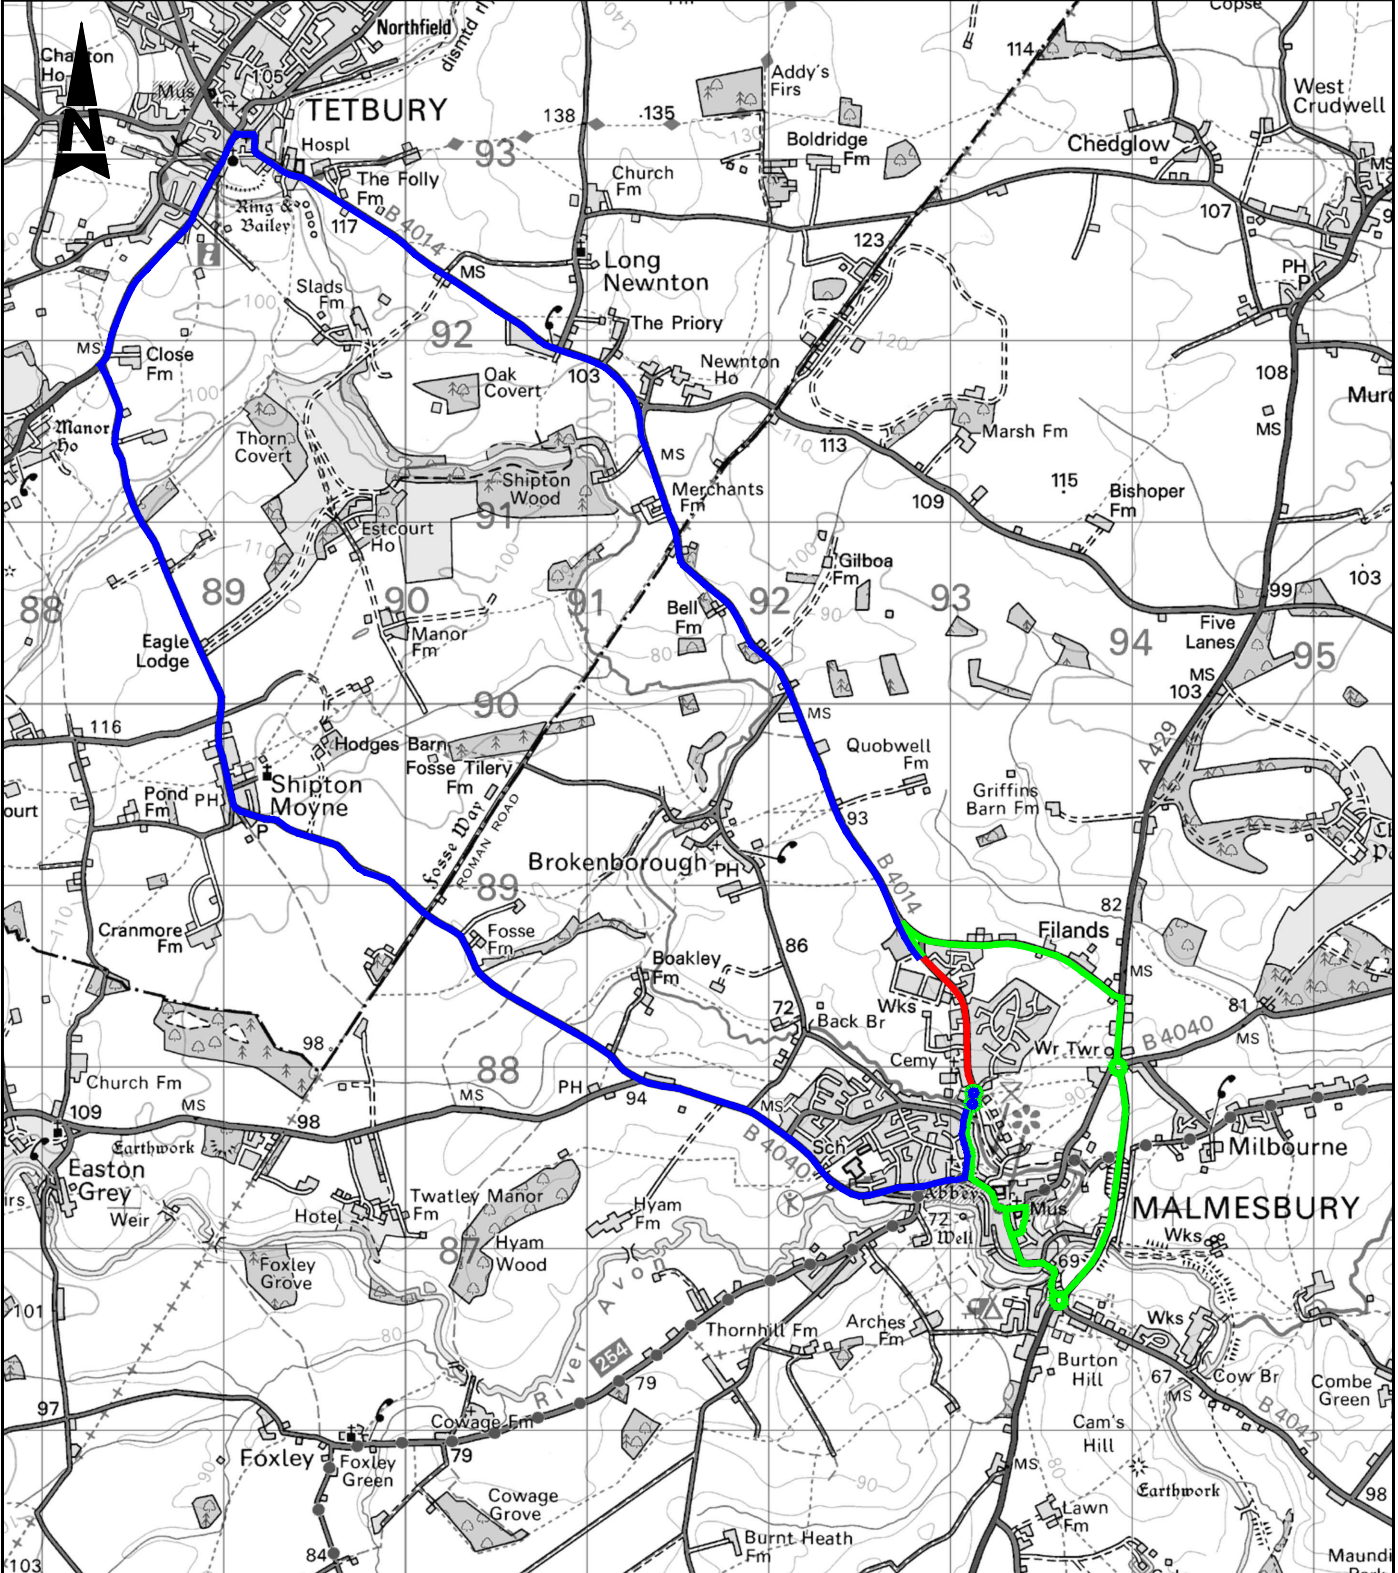

WC Brief No: TBC
 Client Finance Code: 63 23 38
 Works Order No: TAR3/TBC
 Postal Area: SN16

USRN: 28600702
 OS Grid Ref: 393130, 187091 to 393097, 188091
 Philips Street Atlas: Page 28 A4 & A5
 Road Speed Limit: 30mph

THIS MAP IS REPRODUCED FROM ORDNANCE SURVEY MATERIAL WITH THE PERMISSION OF ORDNANCE SURVEY ON BEHALF OF THE CONTROLLER OF HER MAJESTY'S STATIONERY OFFICE. © CROWN COPYRIGHT. UNAUTHORISED REPRODUCTION INFRINGES CROWN COPYRIGHT AND MAY LEAD TO PROSECUTION OR CIVIL PROCEEDINGS. 100049050, 2014

Notes

1. Limits of work are approximate and are to be agreed on site with the Engineer.

Key

- Proposed Road Closure
- Proposed Diversion Route - Under 7.5 tonnes
- Proposed Diversion Route - Over 7.5 tonnes

SAFETY, HEALTH AND ENVIRONMENTAL INFORMATION				
IN ADDITION TO THE HAZARDS/RISKS NORMALLY ASSOCIATED WITH THE TYPES OF WORK DETAILED ON THIS DRAWING, NOTE THE FOLLOWING SIGNIFICANT RESIDUAL RISKS				
CONSTRUCTION				
Overhead Cables				
MAINTENANCE/CLEANING				
NONE				
USE				
NONE				
DECOMMISSIONING/DEMOLITION				
NONE				
C1	First Issue	DLT	18/12/17	WJ SPP
Rev	Description	By	Date	Chk'd Auth

Atkins Limited
 Consulting Engineers,
 County Gate, County Way
 Trowbridge, Wiltshire
 BA14 7FJ
 Tel: 01225 730360
 www.atkinsglobal.com

Client
 Wiltshire Council
 Where everybody matters

Project
 Surface Treatments 2017/2018
 Surface Only

Title SO0357 Tetbury Hill, Malmesbury Proposed Diversion Route				
Sheet Size	Original Scale	Designed/Drawn	Checked	Authorised
A4	N.T.S	DLT	WJ	SPP
Status	Drawing Number	Date	Date	Date
S2	WHCC_HM-ATK-HSN-1718SO0357-DR-D-0003	18/12/17	18/12/17	18/12/17
Rev	C1			