


100
Millimetres
10
0
DO NOT SCALE

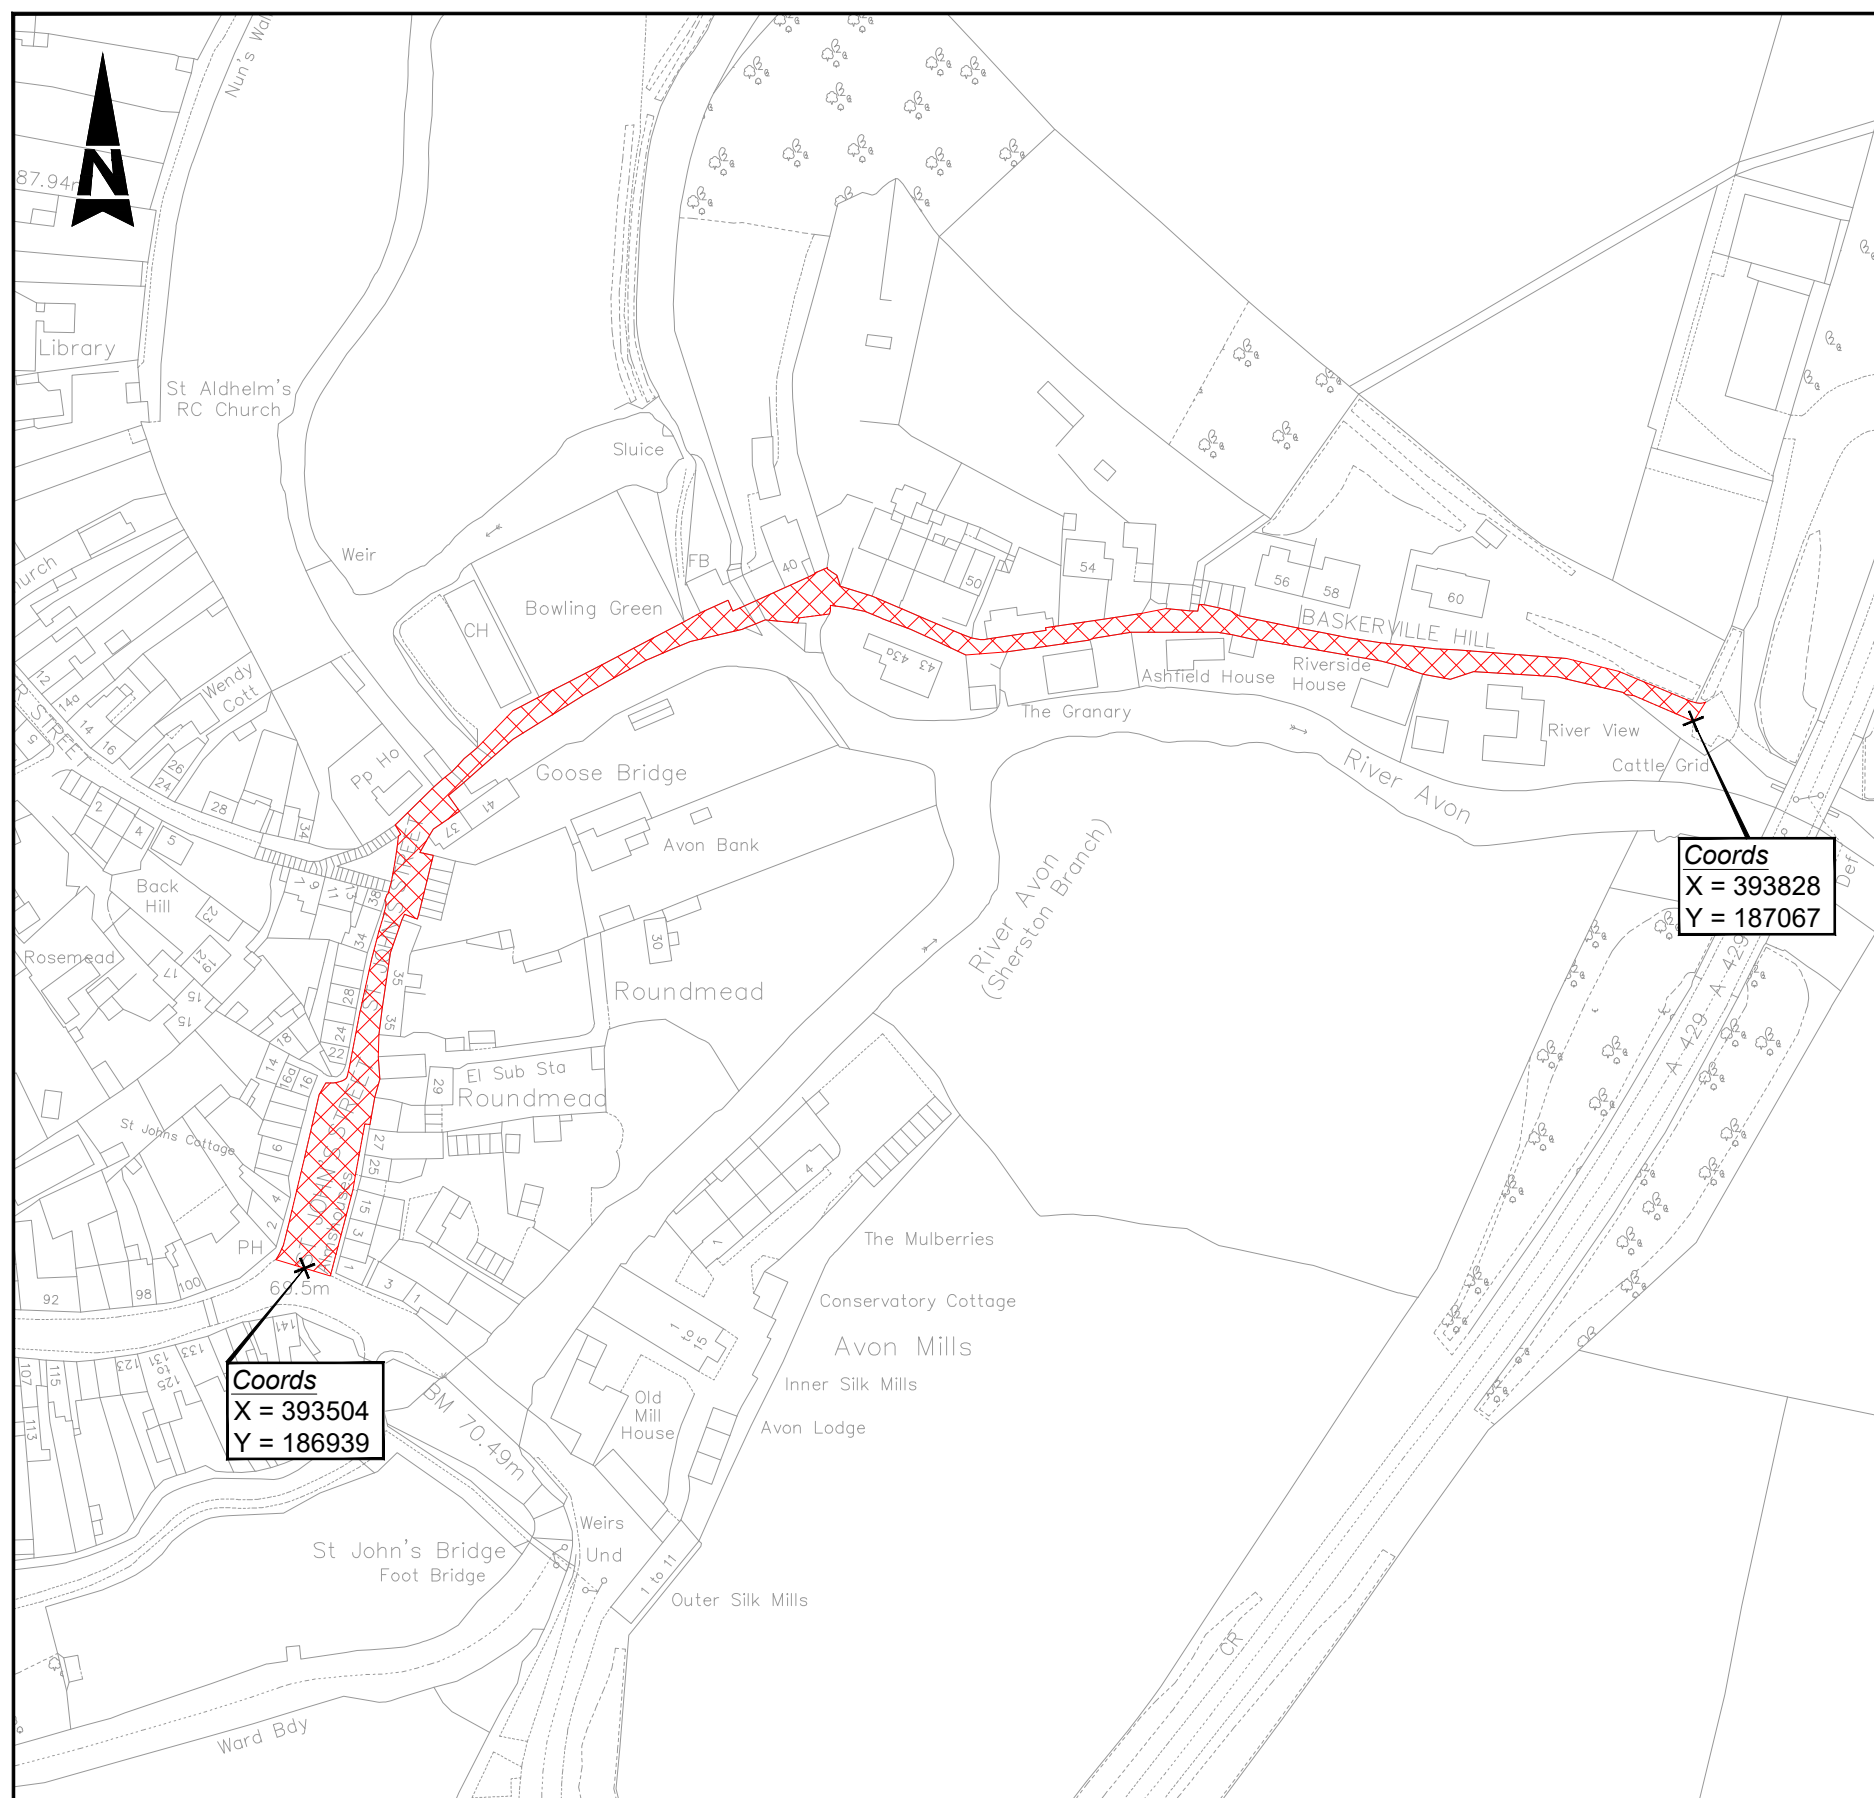

- Notes**
- Limits of work and dimensions are approximate and are to be agreed on site with the Engineer or Site Representative.
- Key**
- Site Extents
 - Scheme Location

Client Finance Code: TBC
 Works Order No: TBC
 Postal Area: SN16

USRN: 28600131 & 28600124
 What3Words: ///gadget.transfers.hotspots.to
 ///goofy.tinned.remodel
 Grid Ref: 393504, 186939 to 393828, 187067
 Philips Street Atlas: Page 28 A2, A3, B2 & B3
 Road Speed Limit: 20mph

SAFETY, HEALTH AND ENVIRONMENTAL INFORMATION	
In addition to the hazards/risks normally associated with the types of work detailed on this drawing, note the following significant residual risks (Reference shall also be made to the design hazard log).	
Construction	Not applicable for this drawing
Maintenance / Cleaning	Not applicable for this drawing
Use	Not applicable for this drawing
Decommissioning / Demolition	Not applicable for this drawing

THIS MAP IS REPRODUCED FROM ORDNANCE SURVEY MATERIAL WITH THE PERMISSION OF ORDNANCE SURVEY ON BEHALF OF THE CONTROLLER OF HER MAJESTY'S STATIONERY OFFICE. © CROWN COPYRIGHT. UNAUTHORISED REPRODUCTION INFRINGES CROWN COPYRIGHT AND MAY LEAD TO PROSECUTION OR CIVIL PROCEEDINGS. 100049050, 2022

Description	Status	Revision	Drawn	Checked	Reviewed	Authorised	Issue Date
First Issue	A1	C01	VSN	SY	CJ	CJ	26/07/23

Description	Status	Revision	Drawn	Checked	Reviewed	Authorised	Issue Date
First Issue	A1	C01	VSN	SY	CJ	CJ	26/07/23

Drawing Suitability: **AUTHORISED & ACCEPTED** Status: **A1**

ATKINS County Gate, County Way, Trowbridge, Wiltshire, BA14 7FJ, Tel: +44 (0)11225 730360

Member of the SNC-Lavalin Group

Copyright © Atkins Limited (2023) www.atkinsglobal.com

Wiltshire Council

Project Title		Major Maintenance 2024/2025 Surface Dressing 2024/2025	
Drawing Title		ST JOHN'S STREET, MALMESBURY SITE EXTENTS & LOCATION PLAN	
Drawing Number	Project	Originator	Volume
WCTHCC	- ATK	- HGN	-
2425SD0402	- DR - CH	- 000001	
Location	Type	Role	Number
A3	Scale: NTS	Project Ref: 5221855	Sheet: 1 of 1
Original Size: A3	Scale: NTS	Project Ref: 5221855	Sheet: 1 of 1
			Rev: C01