
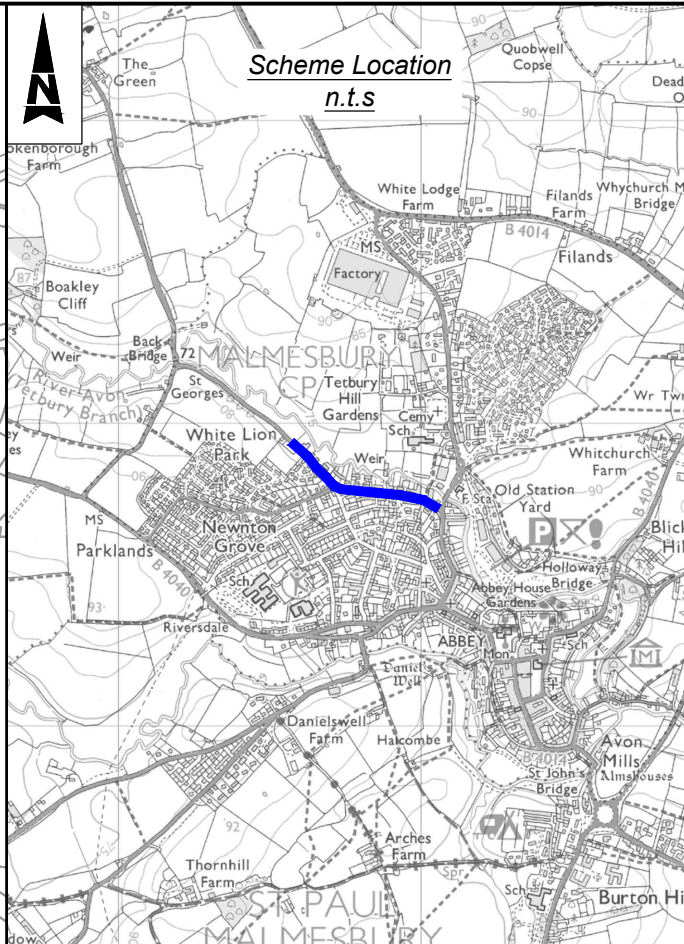


100
0 10
Millimetres
DO NOT SCALE

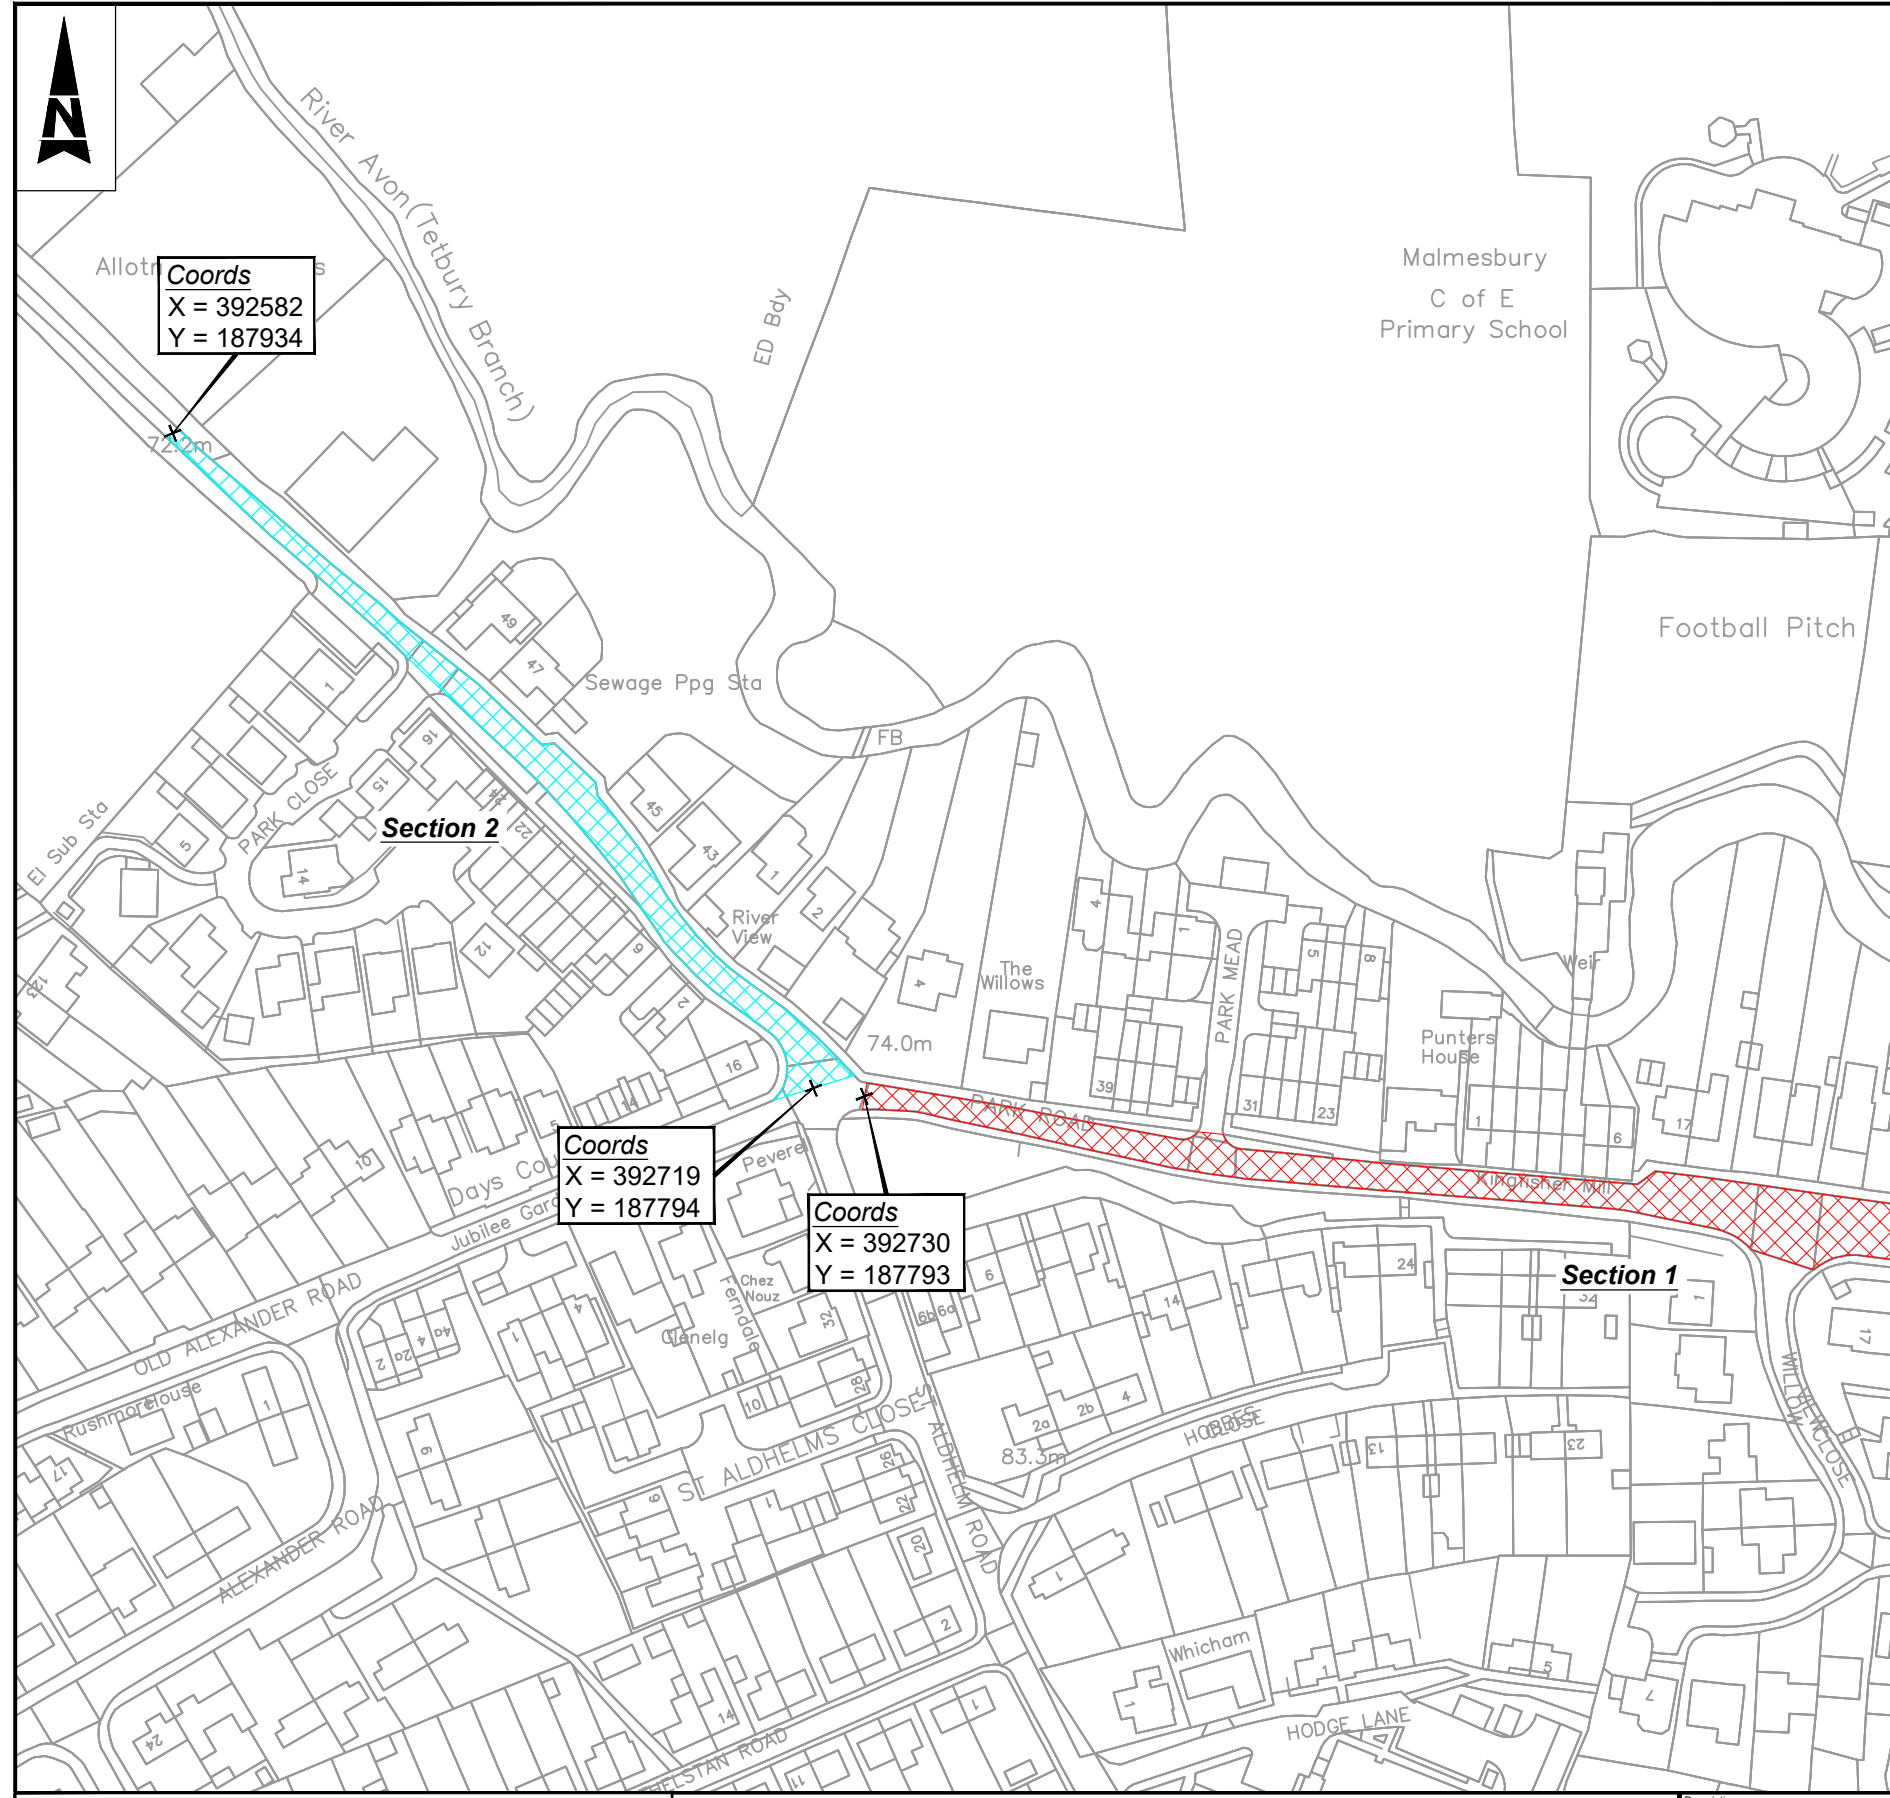

- Notes**
- Limits of work are approximate and are to be agreed on site with the Engineer or Site Representative.
 - Section 1** Ch. 0m is located at junction with Gloucester Road, heading west.
 - Section 2** Ch. 0m is located at junction with Alexander Road, heading north west.

Key

- Site Extents Section 1
- Site Extents Section 2
- Scheme Location

Client Finance Code: 53 17 97
 Works Order No: TBC
 Postal Area: SN16
 USRN: 28600705

Grid Ref: 393066, 187720 to 392730, 187793
 What3Words: [///asteroid.winters.cools](#) to [///styled.fronted.gnows](#) and
 Grid Ref: 392719, 187794 to 392582, 187934
 What3Words: [///conqueror.point.goggle](#) to [///demanding.tolerates.unsettled](#)
 Philips Street Atlas: Page Page 27 F4 - 28 A4
 Road Speed Limit: 30mph

SAFETY, HEALTH AND ENVIRONMENTAL INFORMATION	
In addition to the hazards/risks normally associated with the types of work detailed on this drawing, note the following significant residual risks (Reference shall also be made to the design hazard log).	
Construction	(Enter "None" if applicable)
Maintenance / Cleaning	(Enter "None" if applicable)
Use	(Enter "None" if applicable)
Decommissioning / Demolition	(Enter "None" if applicable)

THIS MAP IS REPRODUCED FROM ORDNANCE SURVEY MATERIAL WITH THE PERMISSION OF ORDNANCE SURVEY ON BEHALF OF THE CONTROLLER OF HIS MAJESTY'S STATIONERY OFFICE. © CROWN COPYRIGHT. UNAUTHORISED REPRODUCTION INFRINGES CROWN COPYRIGHT AND MAY LEAD TO PROSECUTION OR CIVIL PROCEEDINGS. 100049050, 2024

Description	Status	Revision	Drawn	Checked	Reviewed	Authorised	Issue Date
	A1	C01	GC	JH	JM	JM	07/08/24

Description	Status	Revision	Drawn	Checked	Reviewed	Authorised	Issue Date
	A1	C01	GC	JH	JM	JM	07/08/24

Drawing Suitability: **AUTHORISED & ACCEPTED** Status: **A1**

AtkinsRéalis
 County Gate, County Way, Trowbridge, Wiltshire BA14 7FJ
 Tel: +44 (0)1225 730360
 www.atkinsrealis.com

Copyright © AtkinsRealis Limited (2024)

Wiltshire Council

Project Title: **Major Maintenance 2024/2025 Surface Only 2024/2025**

Drawing Title: **SO0720 PARK ROAD, MALMESBURY SITE EXTENTS & LOCATION PLAN**

Drawing Number: **WCTHCC - ATK - HGN - 2425SO0720 - DR - CH - 00001**

Original Size: **A3** Scale: **NTS** Project Ref: **5221855** Sheet: **1 of 1** Rev: **C01**