
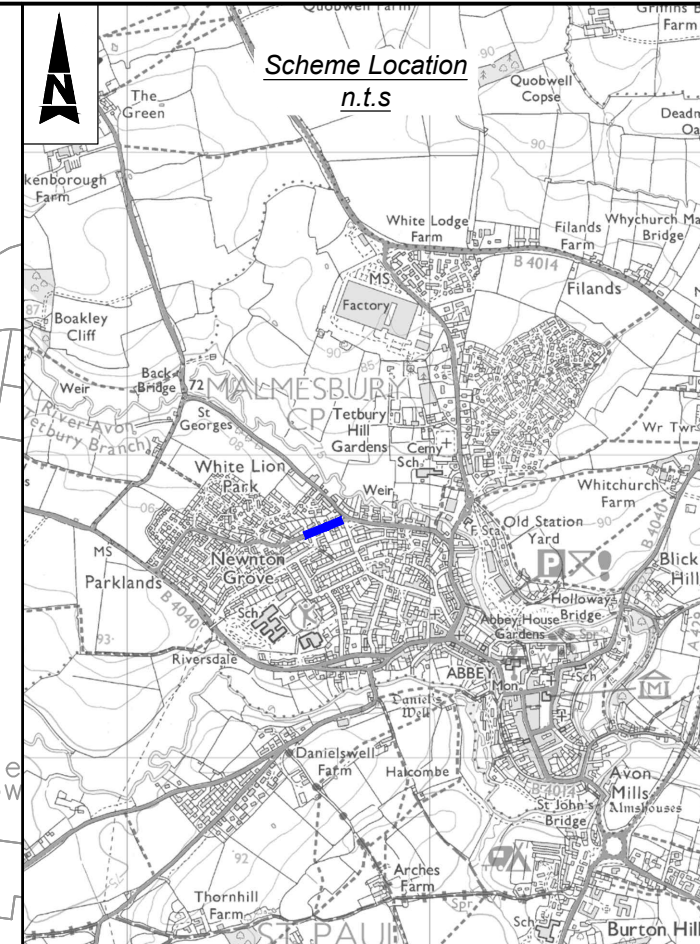


Millimetres

0 10

DO NOT SCALE

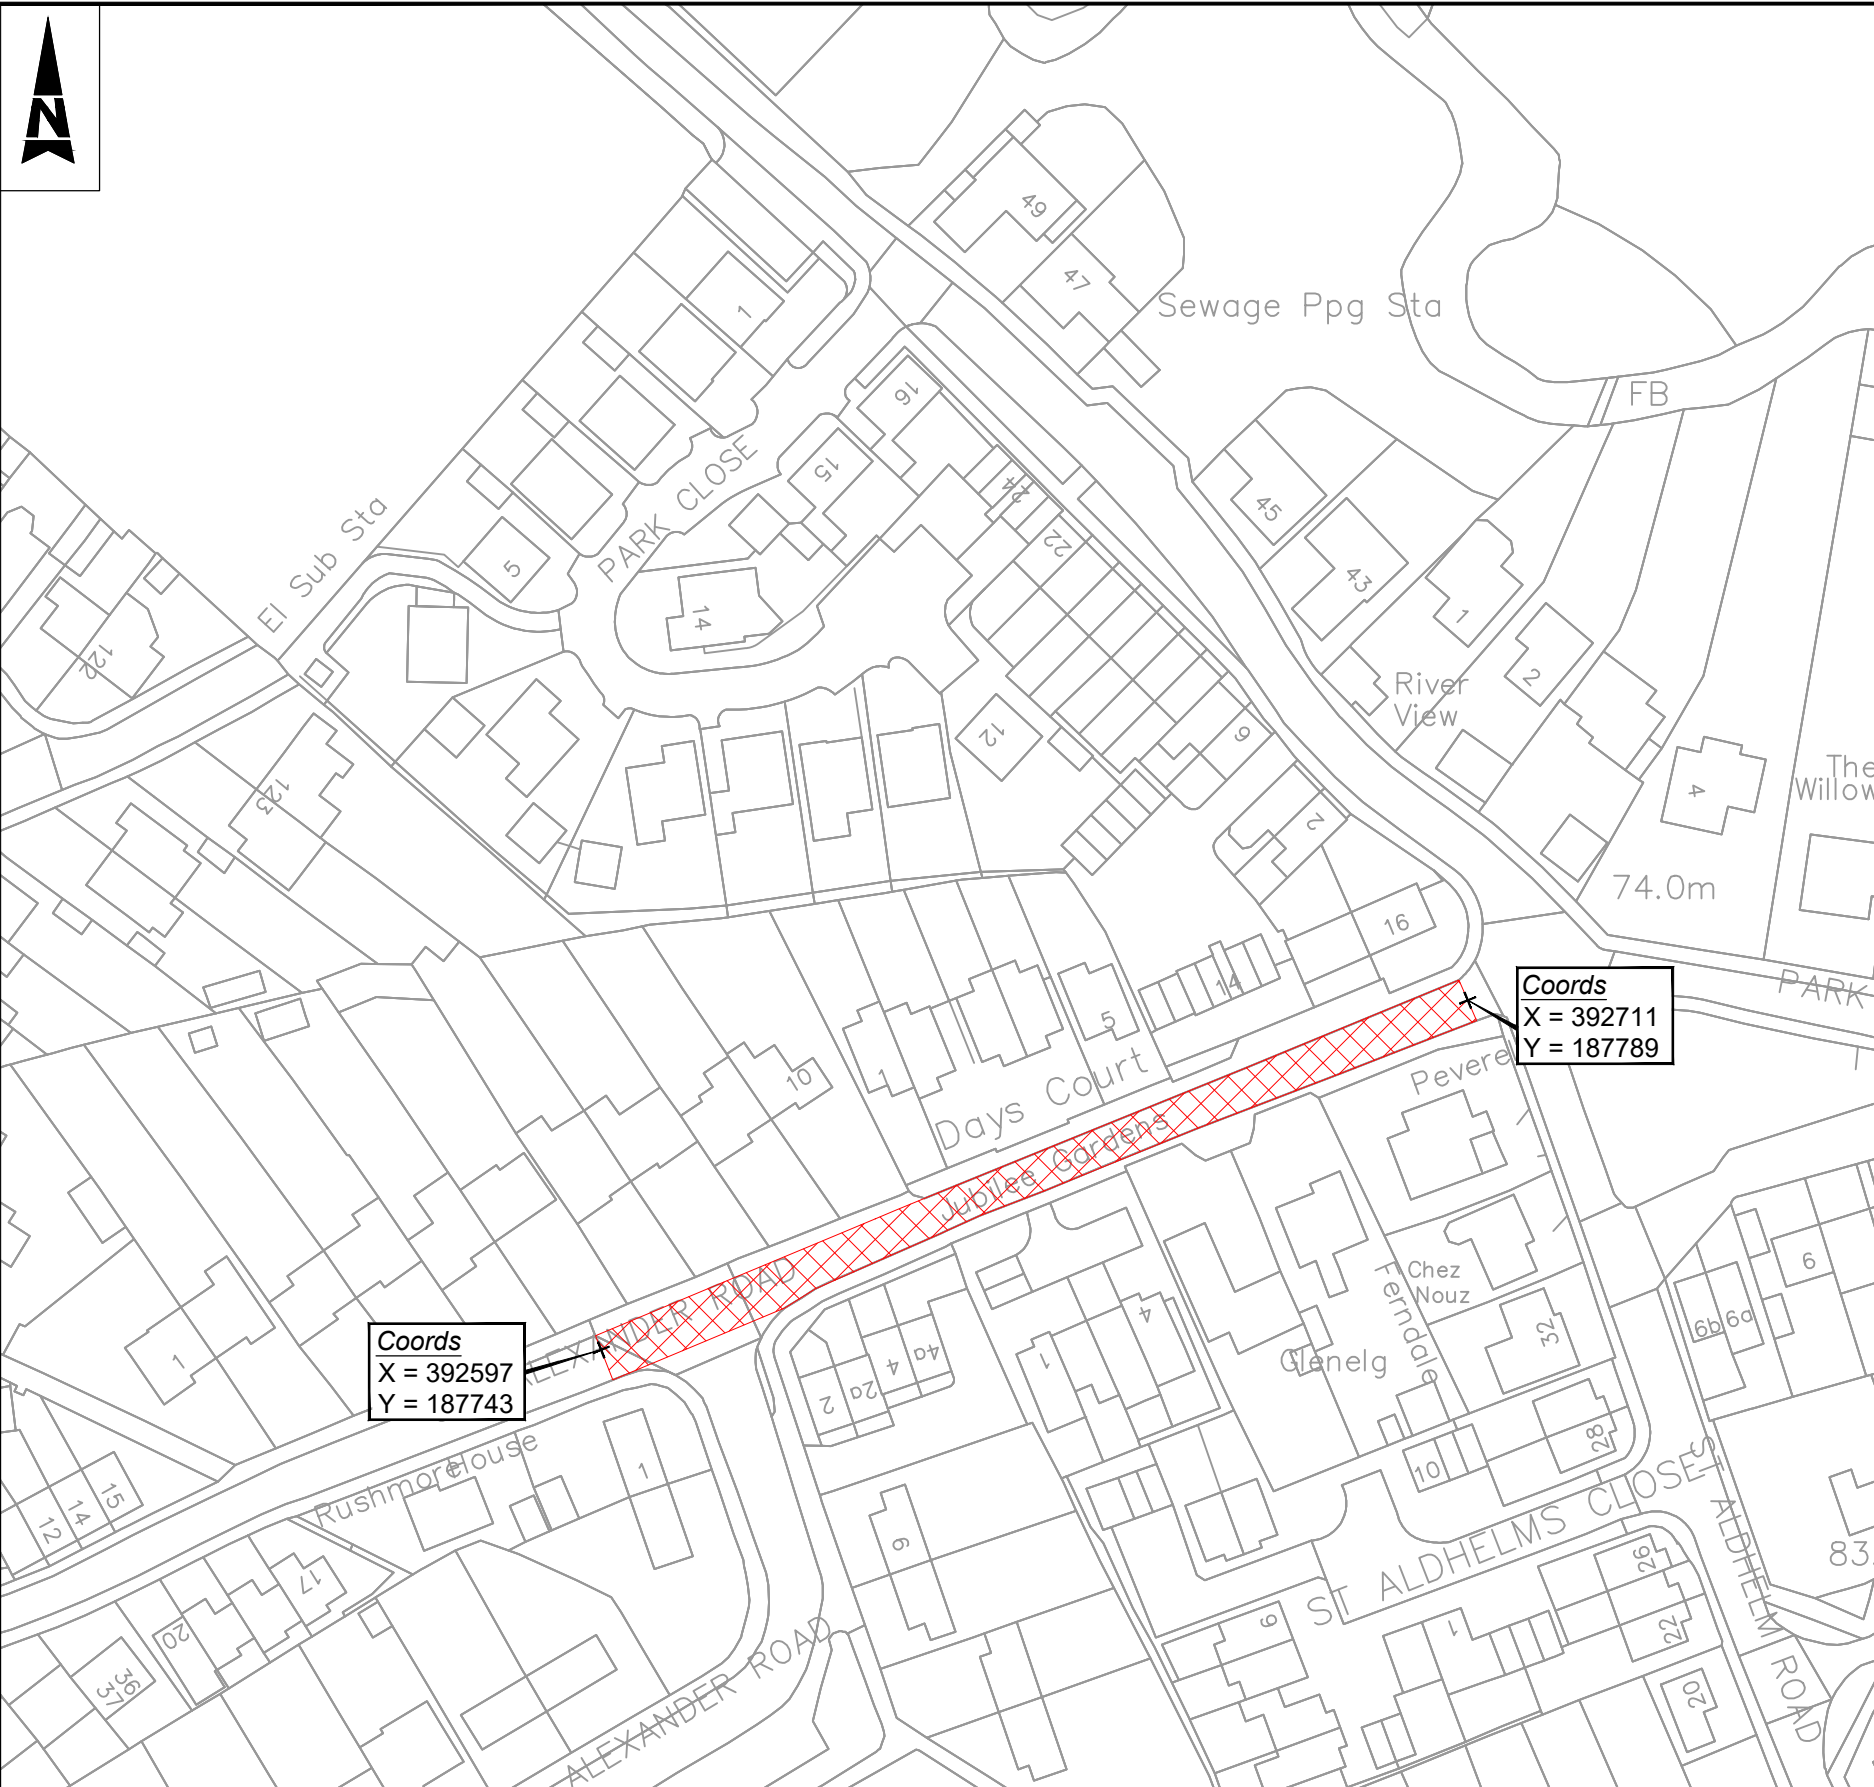

Notes

- Limits of work are approximate and are to be agreed on site with the Engineer or Site Representative.
- Ch. 0m is located 7m west of centre of the junction with St Aldhelms Road, heading west.

Key

- Site Extents
- Scheme Location

Coords  
X = 392597  
Y = 187743

Coords  
X = 392711  
Y = 187789

Client Finance Code: 53 17 97  
Works Order No: TBC  
Postal Area: SN16  
USRN: 28600109  
Grid Ref: 392711, 187789 to 392597, 187743  
What3Words: ///halt.carry.ribcage to  
///ducks.caves.besotted  
Philips Street Atlas: Page 27 F4  
Road Speed Limit: 30mph

SAFETY, HEALTH AND ENVIRONMENTAL INFORMATION

In addition to the hazards/risks normally associated with the types of work detailed on this drawing, note the following significant residual risks (Reference shall also be made to the design hazard log).

Construction (Enter "None" if applicable)
Maintenance / Cleaning (Enter "None" if applicable)
Use (Enter "None" if applicable)
Decommissioning / Demolition (Enter "None" if applicable)

THIS MAP IS REPRODUCED FROM ORDNANCE SURVEY MATERIAL WITH THE PERMISSION OF ORDNANCE SURVEY ON BEHALF OF THE CONTROLLER OF HIS MAJESTY'S STATIONERY OFFICE. © CROWN COPYRIGHT. UNAUTHORISED REPRODUCTION INFRINGES CROWN COPYRIGHT AND MAY LEAD TO PROSECUTION OR CIVIL PROCEEDINGS.  
100049050, 2024

Description	Status	Revision	Drawn	Checked	Reviewed	Authorised	Issue Date
	A1	C01	GC	JH	JM	JM	07/08/24

Drawing Suitability: **AUTHORISED & ACCEPTED** Status: **A1**

**AtkinsRéalis**  
County Gate, County Way, Trowbridge, Wiltshire BA14 7FJ  
Tel: +44 (0)1225 730360  
www.atkinsrealis.com

Copyright © AtkinsRealis Limited (2024)

**Wiltshire Council**

Project Title	Major Maintenance 2024/2025 Surface Only 2024/2025		
Drawing Title	S00721 OLD ALEXANDER ROAD, MALMESBURY SITE EXTENTS & LOCATION PLAN		
Drawing Number	Project	Originator	Volume
WCTHCC	- ATK	- HGN	-
2425S00721	- DR	- CH	- 000001
Original Size: <b>A3</b>	Scale: NTS	Project Ref: 5221855	Sheet: 1 of 1 Rev: <b>C01</b>