


NORTH

BLOOR HOMES LIMITED  
 UNIT 7, LATHAM ROAD, SWINDON, SN25 4DL  
 TELEPHONE: 01793 835600

THIS DRAWING AND THE BUILDING WORKS DEPICTED ARE THE COPYRIGHT OF J.S.BLOOR (SERVICES) LIMITED AND MAY NOT BE REPRODUCED OR AMENDED EXCEPT BY WRITTEN PERMISSION. NO LIABILITY WILL BE ACCEPTED FOR AMENDMENTS MADE BY OTHER PERSONS.

THIS DRAWING IS TO BE READ IN CONJUNCTION WITH SEPARATE GROUP / SITE SPECIFIC CONSTRUCTION NOTES AND MATERIALS SPECIFICATION.

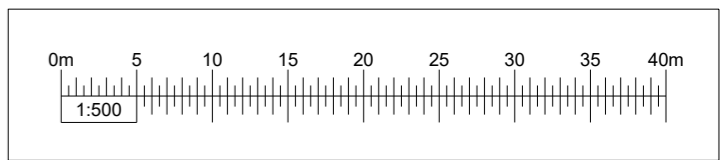

NOTES.

Footway subject to Footway Conversion Order

REVISION.

NO.	DESCRIPTION

**MALMESBURY  
 FILANDS ROAD**

**S278 FOOTWAY  
 CONVERSION PLAN**

DATE: 19.12.24  
 SCALE: 1:500 @ A2  
 DRAWN: MS  
 CHECKED:



DRAWING NO. SW146-EN-2903

MALMESBURY