



Enter a title here

Enter any subtitle here

Enter any notes about the print here

WATER MAINS Public (solid blue line) Private (dashed blue line)

Raw Water (dotted blue line)

Abandoned (dotted black line)

Valve (blue triangle)

Hydrant (blue circle)

PRV (blue circle with 'M')

Meter (blue circle with 'M')

SEWERS Public - Section 104 - Private (dashed orange line)

Foul (dashed pink line)

Combined (dashed purple line)

Surface (dashed blue line)

Abandoned sewers (dashed black line)

OTHER WESSEX PIPES

Rising Mains (yellow arrow)

Effluent Disposal Main (green arrow)

Overflow (red arrow)

NON-WESSEX PIPES

Private Rising Mains (green arrow)

Culverted Water Course (green arrow)

Highway Drain (dashed green line)


In formation in this plan is provided for identification purposes only. No warranty as to accuracy is given or implied. The precise route of pipe work may not exactly match that shown. Westex Water does not accept liability for inaccuracies.

Sewers and lateral drains adopted by Wessex Water under the Water Industry (Schemes for Adoption of Private Sewers) Regulations 2011 are to be plotted over time and may not yet be shown.

In carrying out any works, you accept liability for the cost of any repairs to Wessex Water apparatus damaged as a result of your works. You are advised to commence excavations using hand tools only. Mechanical digging equipment should not be used until pipe work has been precisely located.

If you are considering any form of building works and pipe work is shown within the boundary of your property or a property to be purchased (or very close by) a surveyor should plot its exact position prior to commencing works or purchase. Building over or near Wessex Water's apparatus is not normally permitted.

Printed on: 12/06/2018 08:42
 Centre: 393384.00, 187023.00
 Scale = 1:1250
 Metres 20 40 60

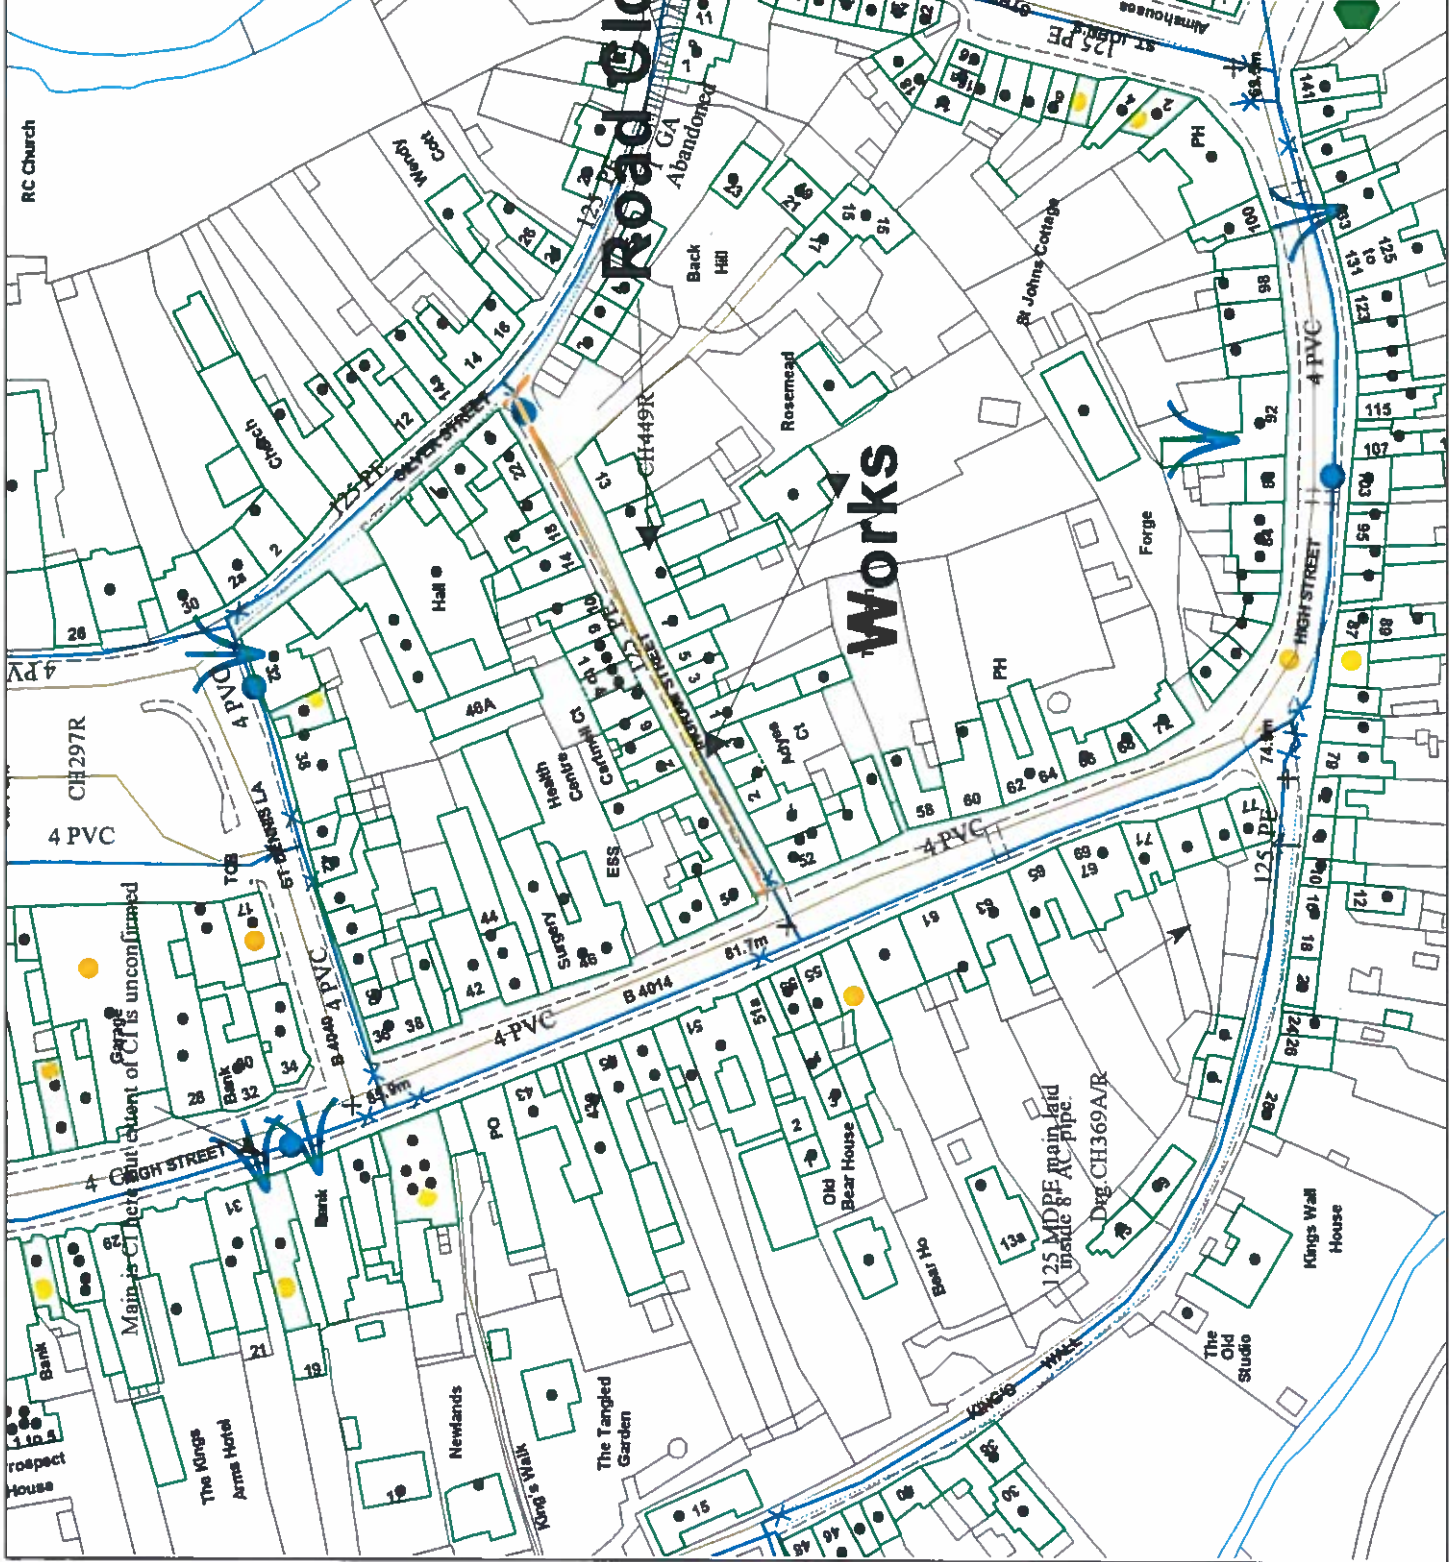

Reproduced from the Ordnance Survey map by permission on behalf of the Controller of Her Majesty's Stationery Office © Crown Copyright. Licence 100019539.



Enter a title here

Enter any subtitle here

Enter any notes about the print here

- | | | |
|---------------------------|---------------------------------------|----------------|
| WATER MAINS | Public | Private |
| Raw Water | | |
| Abandoned | | |
| Valve | X | PRV |
| Hydrant | ● | Meter |
| SEWERS | Public - Section 104 - Private | |
| Foul | | |
| Combined | | |
| Surface | | |
| Abandoned sewers | | |
| OTHER WESSEX PIPES | | |
| Rising Mains | | |
| Effluent Disposal Main | | |
| Overflow | | |
| NON-WESSEX PIPES | | |
| Private Rising Mains | | |
| Culverted Water Course | | |
| Highway Drain | | |

Information in this plan is provided for identification purposes only. No warranty as to accuracy is given or implied. The precise route of pipe work may not exactly match that shown. Wessex Water does not accept liability for inaccuracies.

Sewers and lateral drains adopted by Wessex Water under the Water Industry (Schemes for Adoption of Private Sewers) Regulations 2011 are to be plotted over time and may not yet be shown.

In carrying out any works, you accept liability for the cost of any repairs to Wessex Water apparatus damaged as a result of your works. You are advised to commence excavations using hand tools only. Mechanical digging equipment should not be used until pipe work has been precisely located.

If you are considering any form of building works and pipe work is shown within the boundary of your property or a property to be purchased (or very close by) a surveyor should plot the exact position prior to commencing works or purchase. Building over or near Wessex Water's apparatus is not normally permitted.

Printed on: 12/06/2018 08:52
 Centre: 393381.15, 187078.92
 Scale = 1:3344

